



situace - schéma

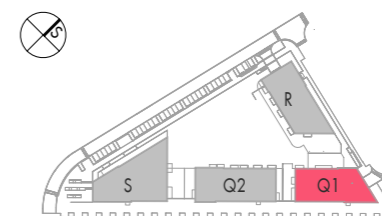

PODLAŽÍ

**3.NP**


301/R	302/R	303/R	304/R	305/R
2+kk	1+kk	2+kk	2+kk	3+kk
47.3 m <sup>2</sup>	34.0 m <sup>2</sup>	47.2 m <sup>2</sup>	47.8 m <sup>2</sup>	73.6 m <sup>2</sup>

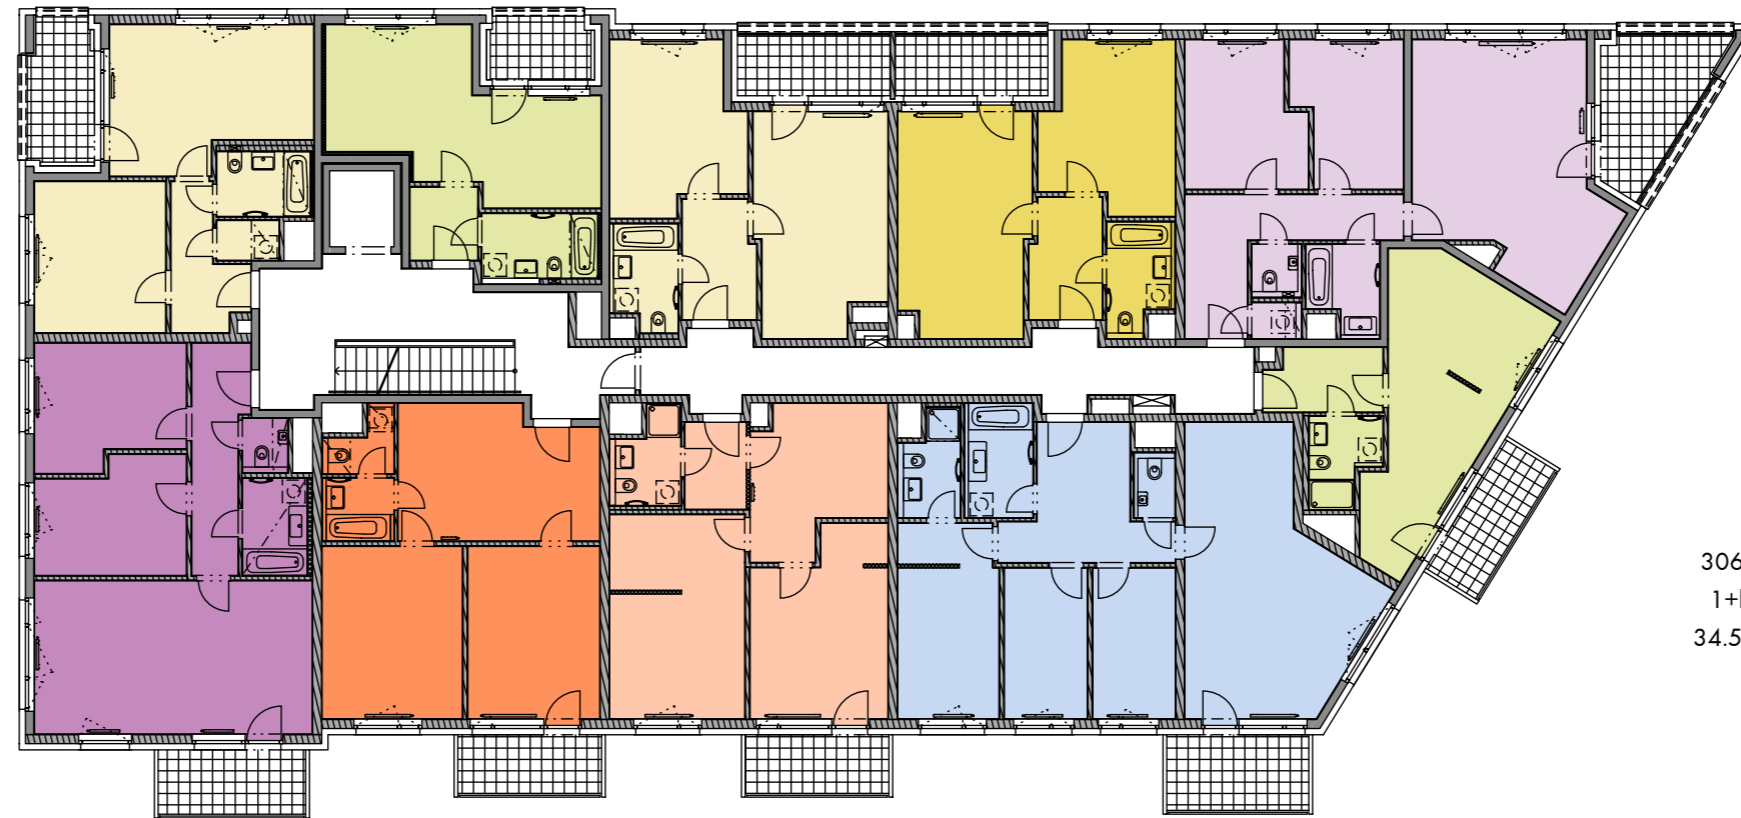


306/R  
 1+kk  
 34.5 m<sup>2</sup>

310/R	309/R	308/R	307/R
3+kk	2+1	2+1	4+kk
71.5 m <sup>2</sup>	59.1 m <sup>2</sup>	59.3 m <sup>2</sup>	89.8 m <sup>2</sup>

0 10 m 1:200

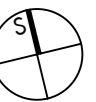

situace - schéma

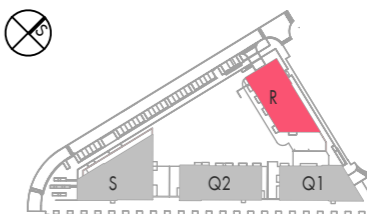

PODLAŽÍ

**3.NP**

2024-06-30 INDEX